



無障礙安全梯 1F PLAN

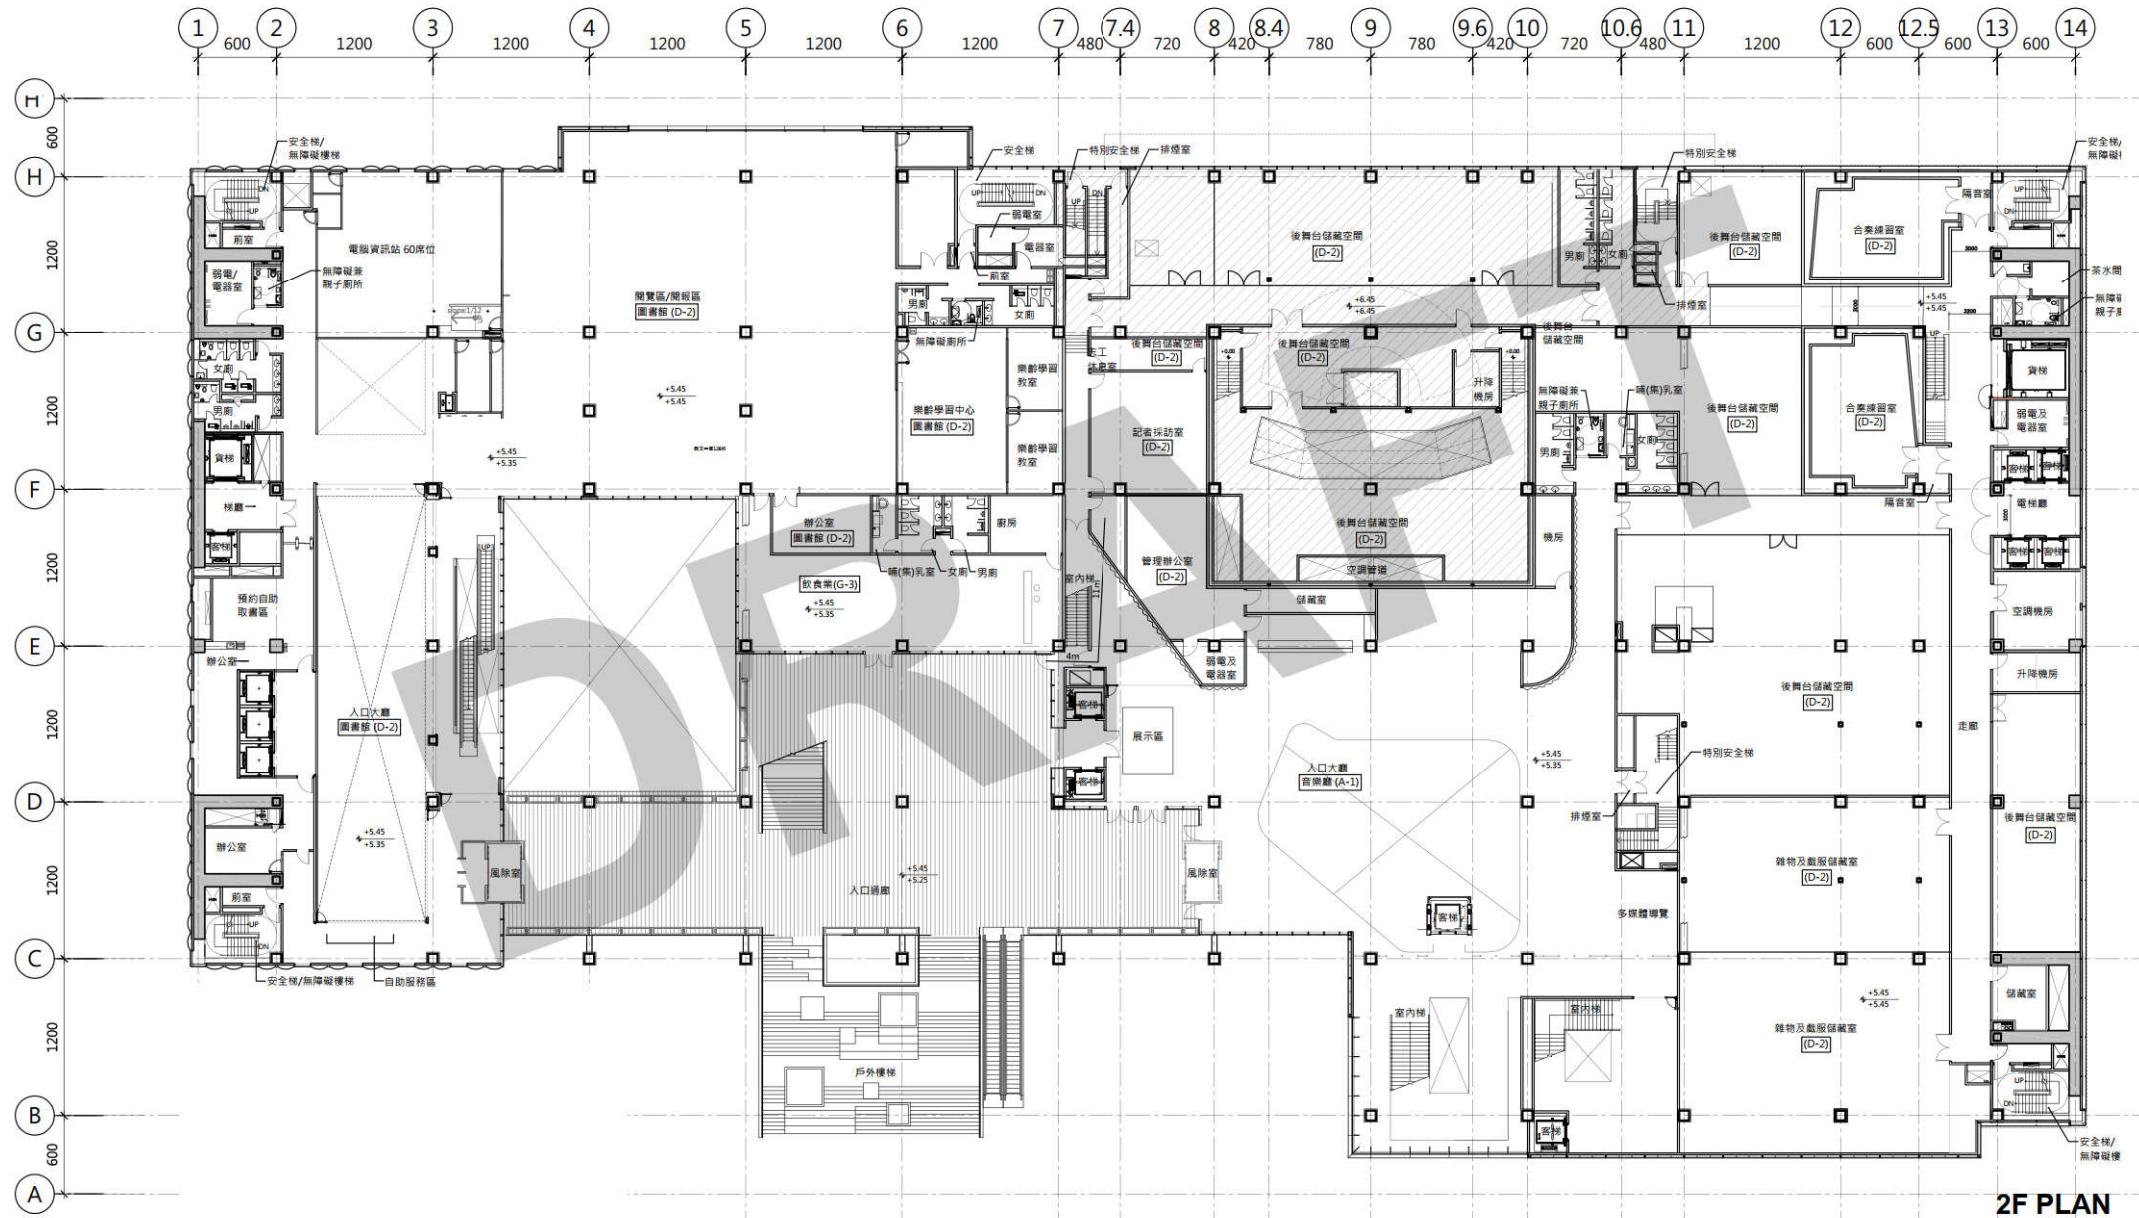

2F PLAN

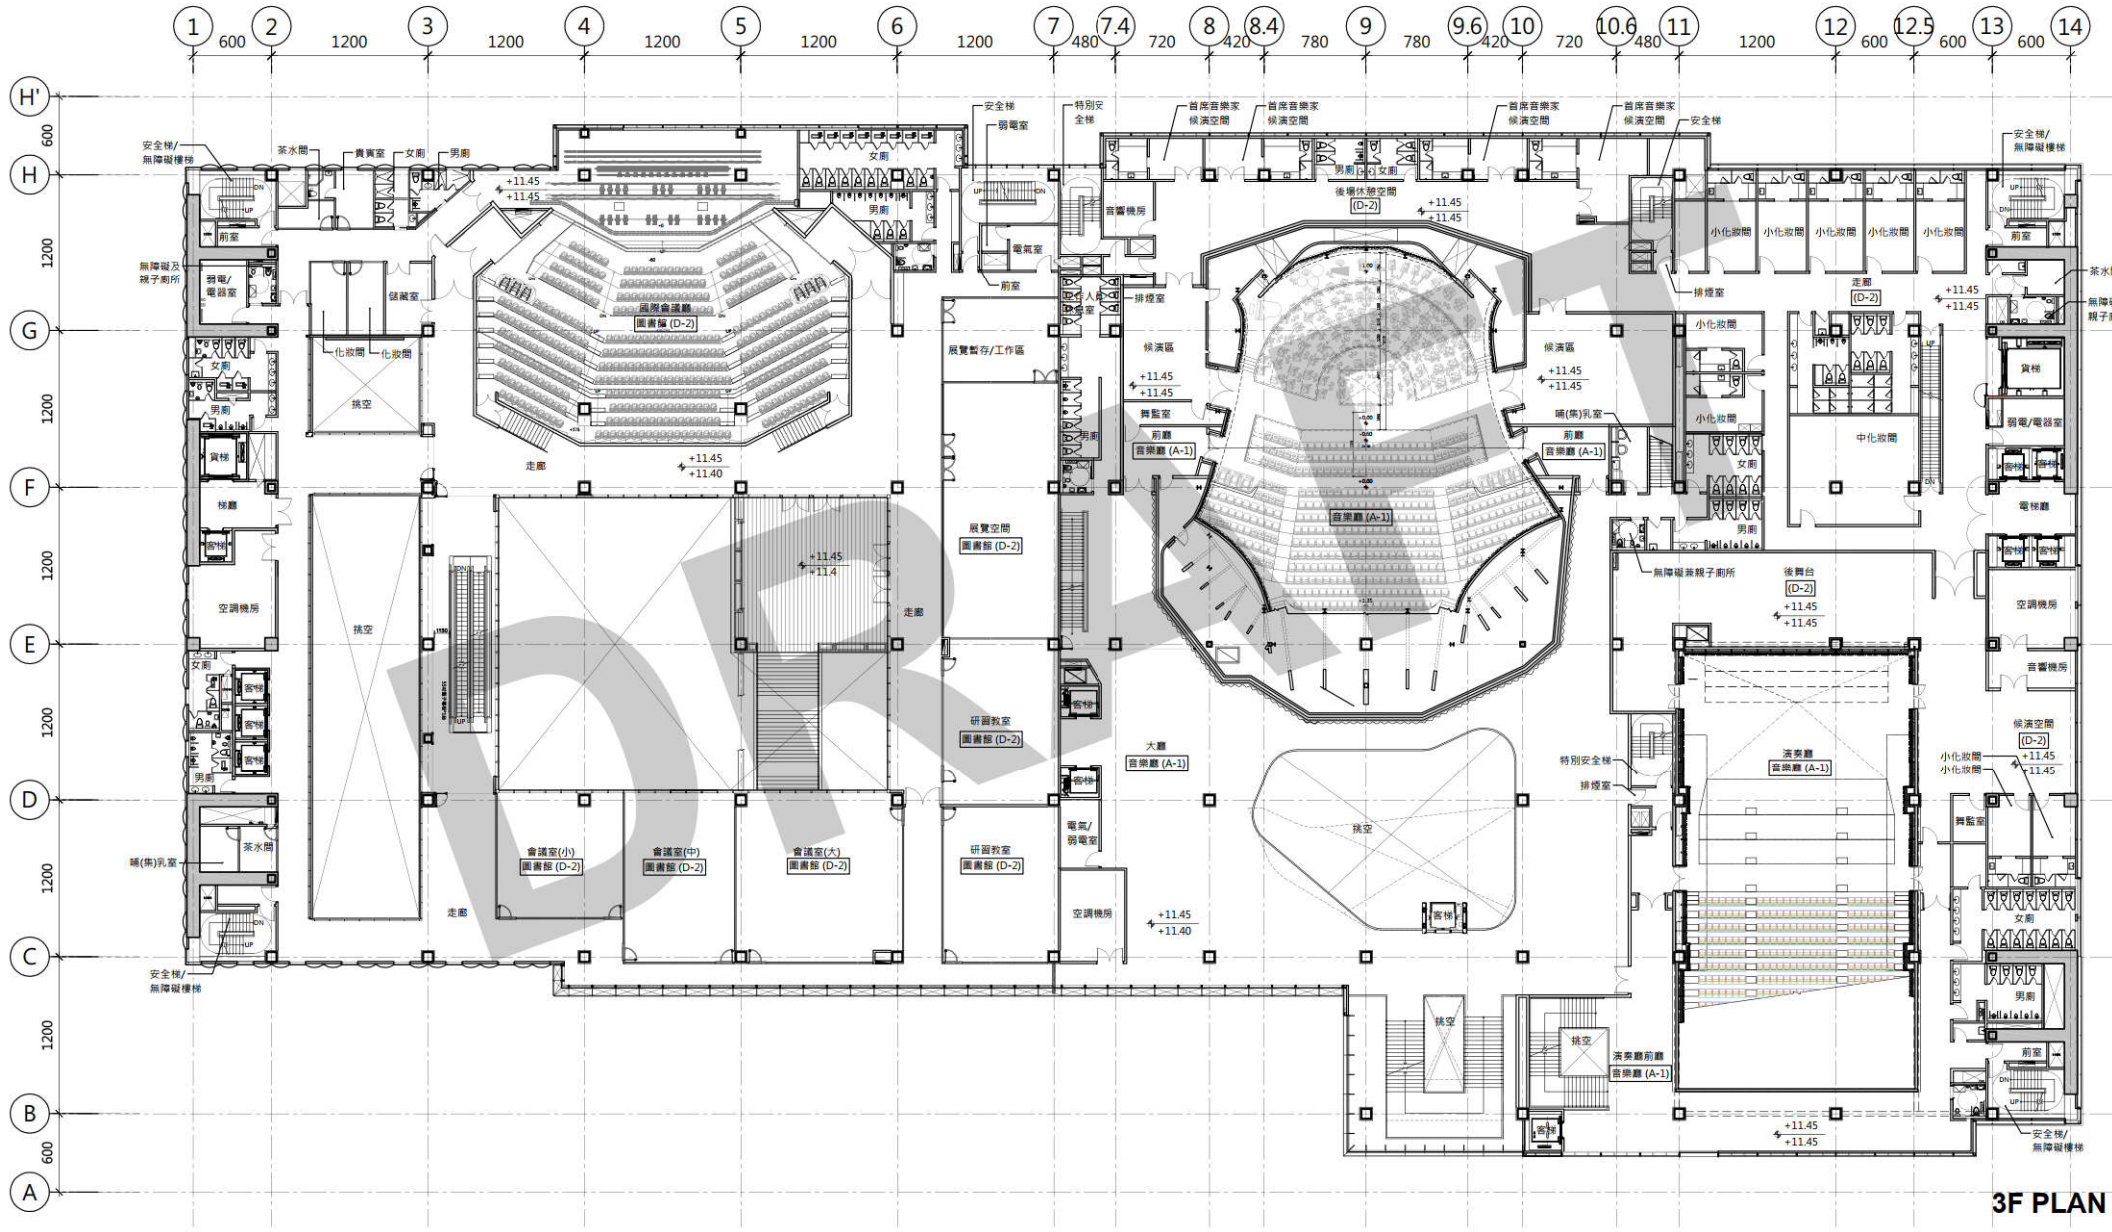


3F PLAN



1 600 2 1200 3 1200 4 1200 5 1200 6 1200 7 480 7.4 720 8 420 8.4 780 9 780 9.6 420 10 720 10.6 480 11 1200 12 600 12.5 600 13 600 14


H' 600
H 1200
G 1200
F 1200
E 1200
D 1200
C 1200
B 1200
A 600

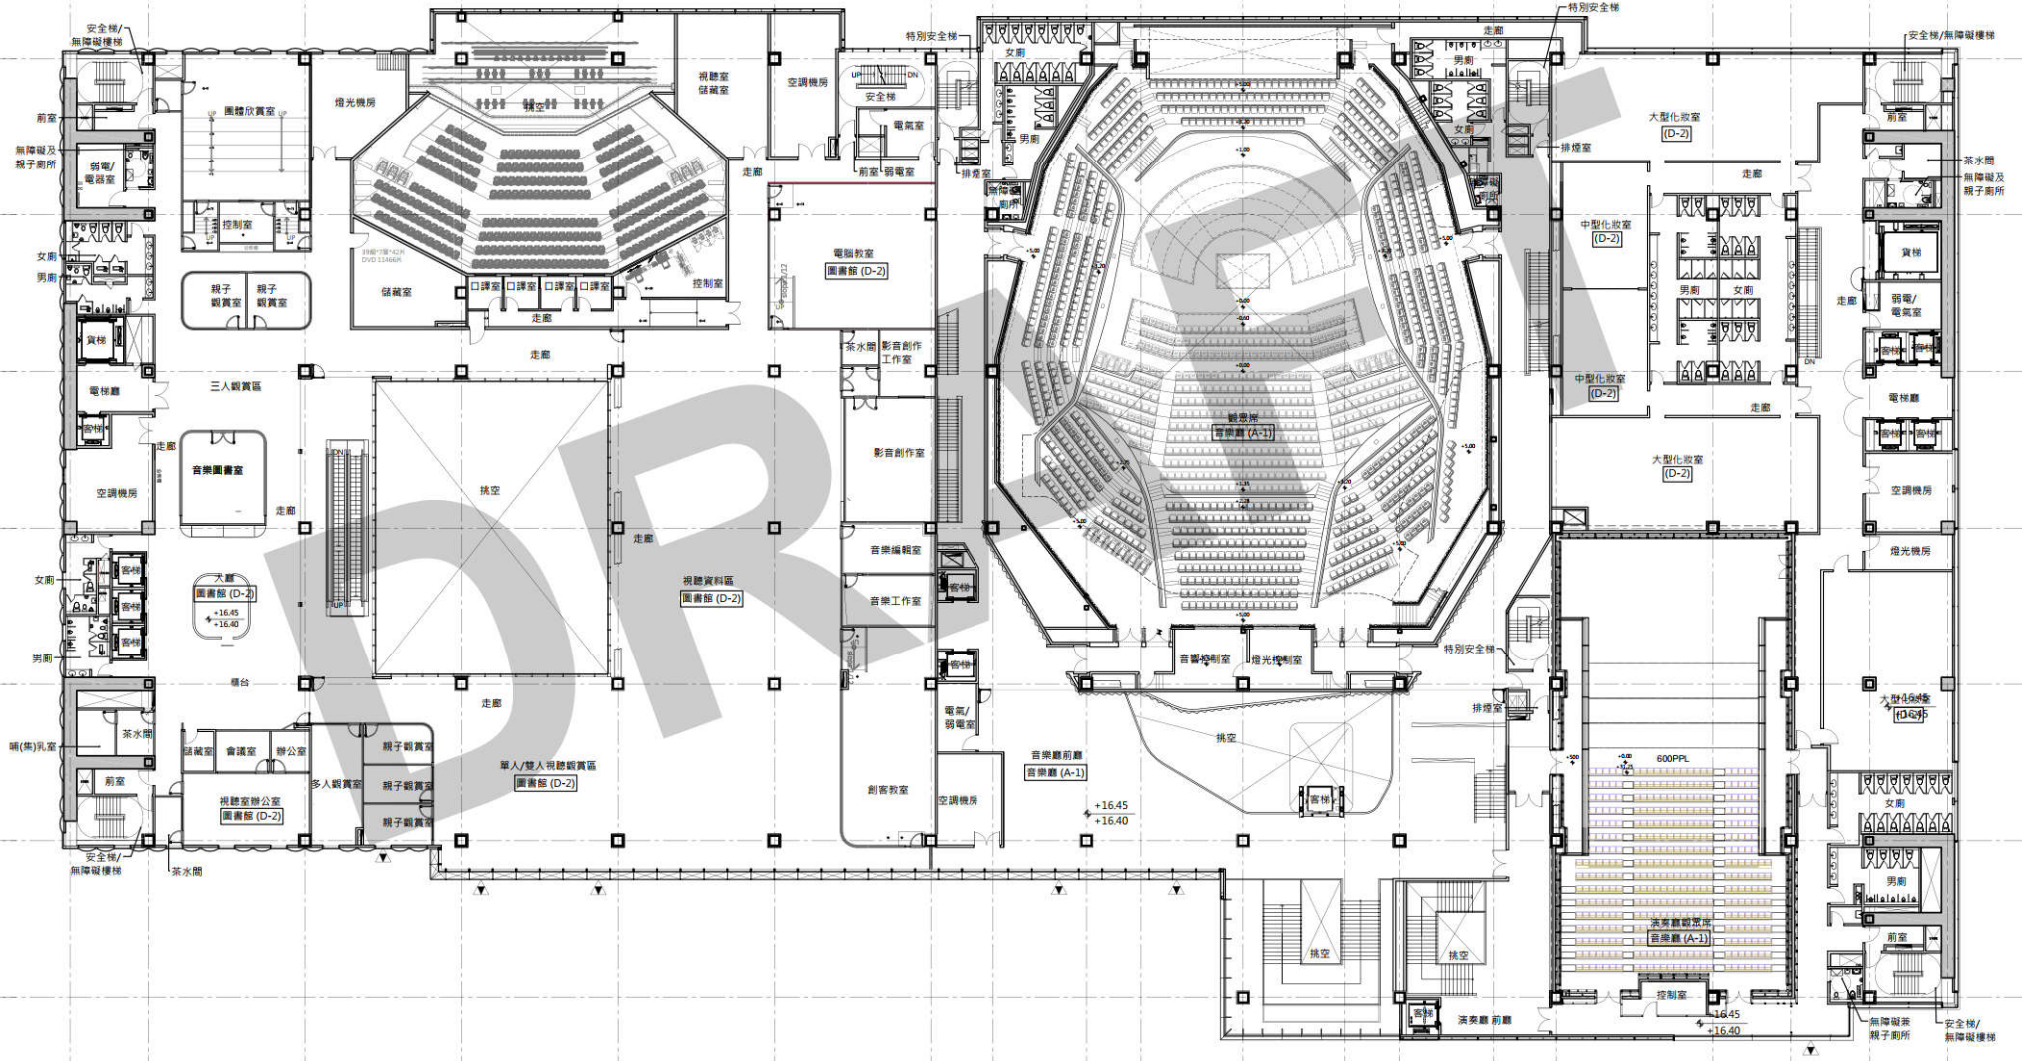


4F PLAN



1 600 2 1200 3 1200 4 1200 5 1200 6 1200 7 480 7.4 720 8 420 8.4 780 9 780 9.6 420 10 720 10.6 480 11 1200 12 600 12.5 600 13 600 14

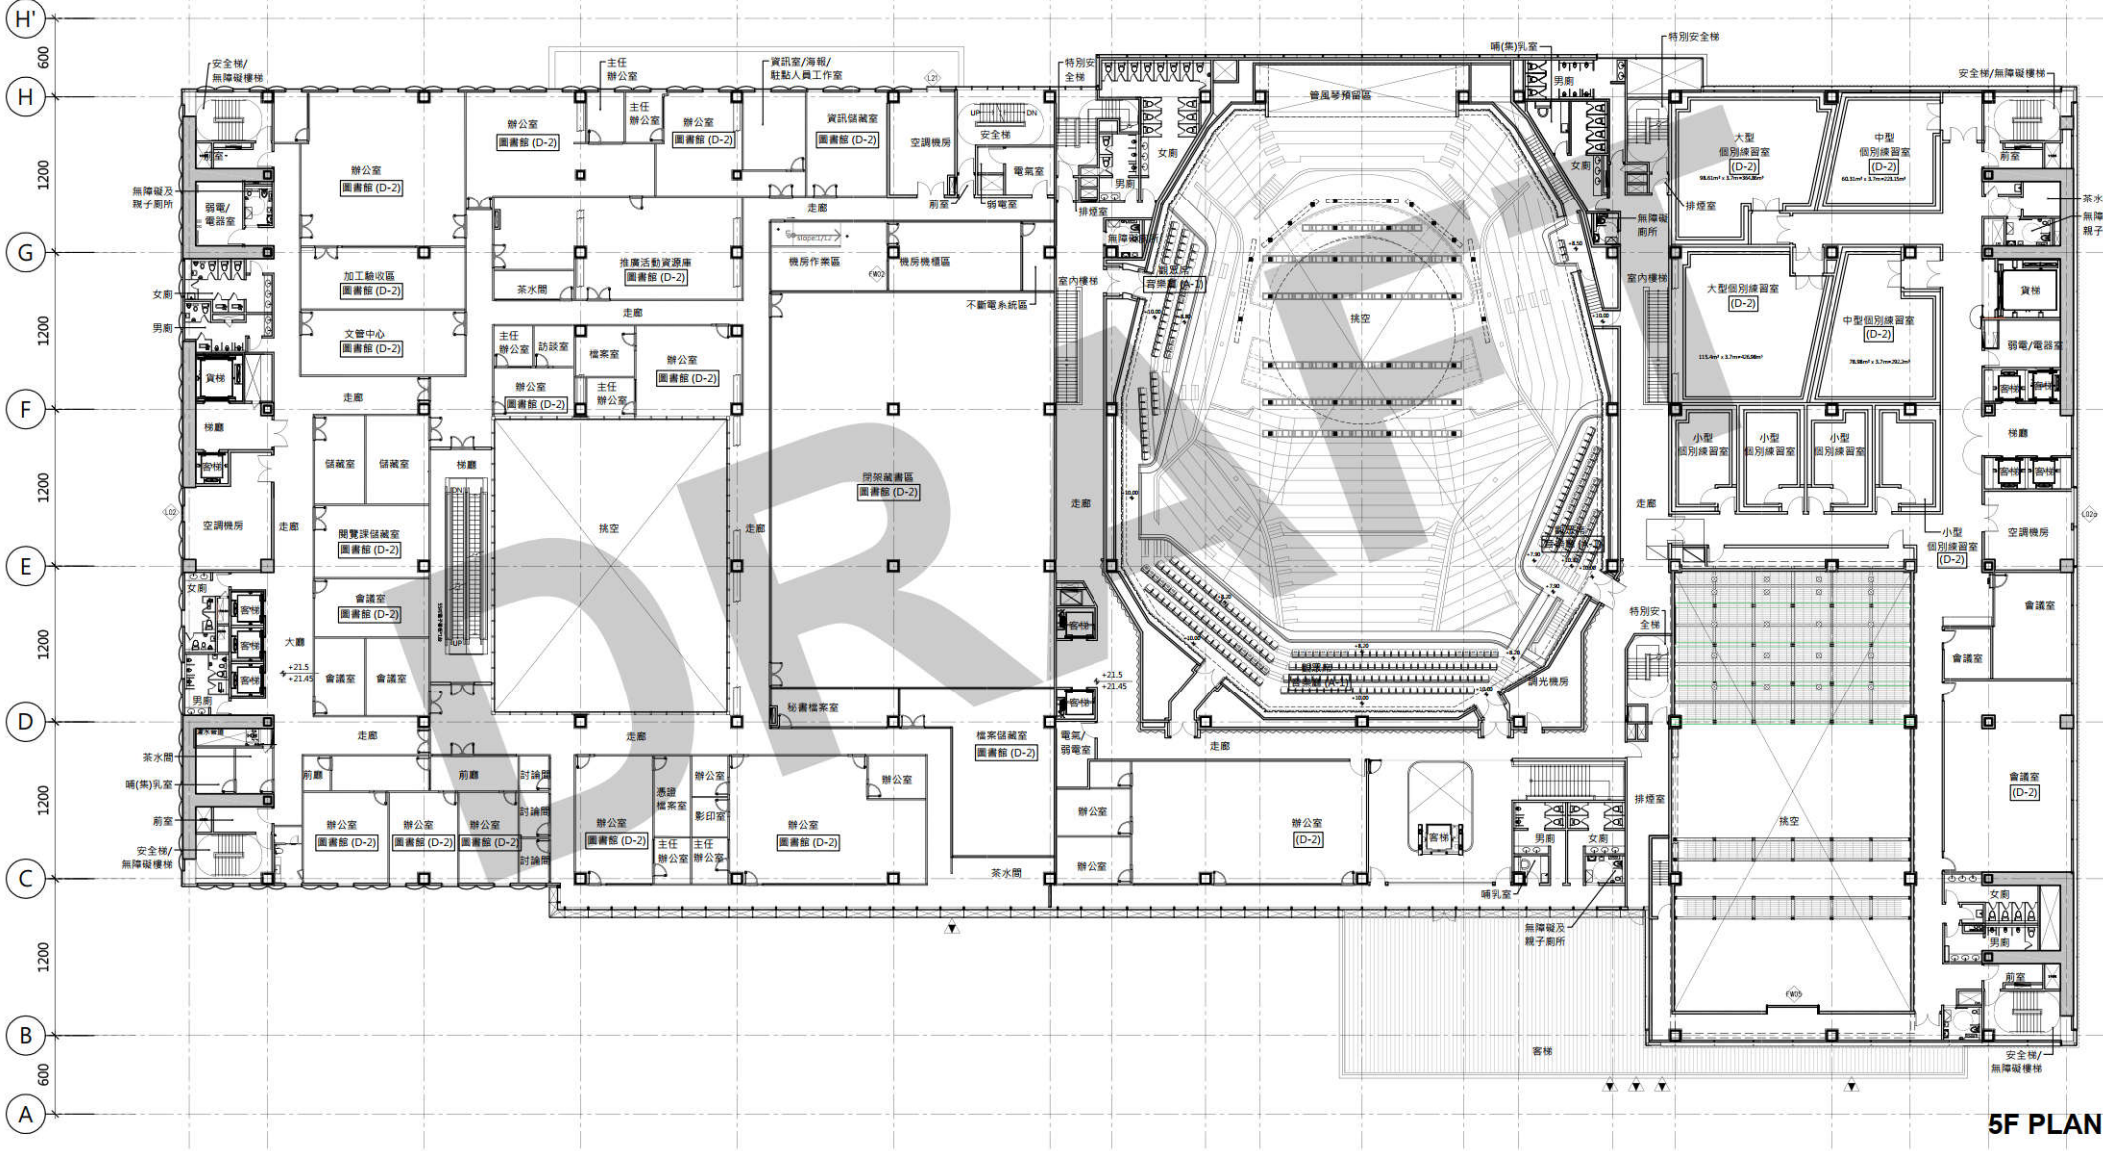

5F PLAN



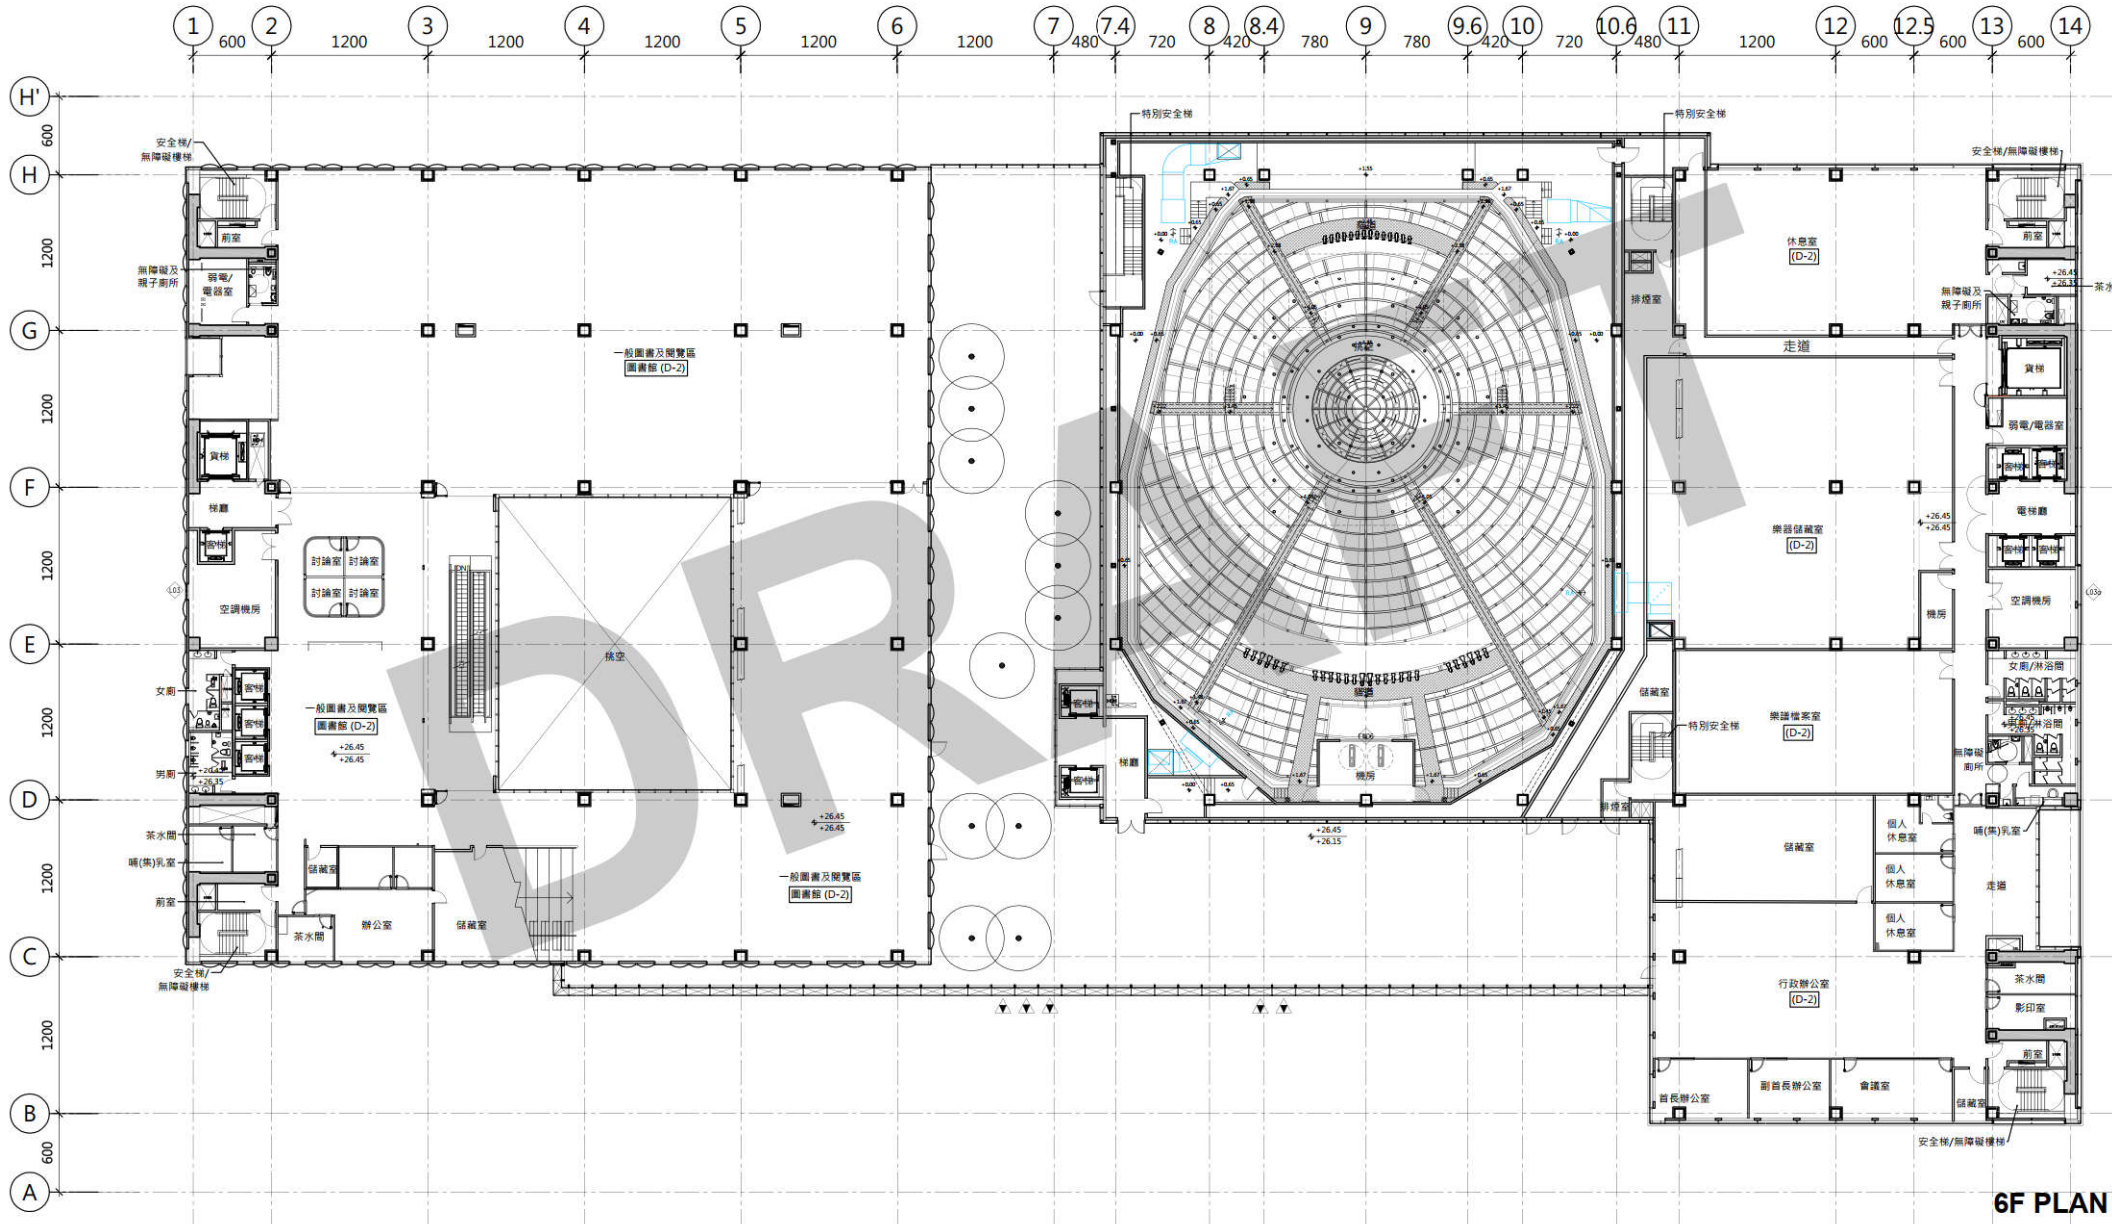


6F PLAN



1 600 2 1200 3 1200 4 1200 5 1200 6 1200 7 480 7.4 720 8 420 8.4 780 9 780 9.6 420 10 720 10.6 480 11 1200 12 600 12.5 600 13 600 14



H' 600
H 1200
G 1200
F 1200
E 1200
D 1200
C 1200
B 600
A

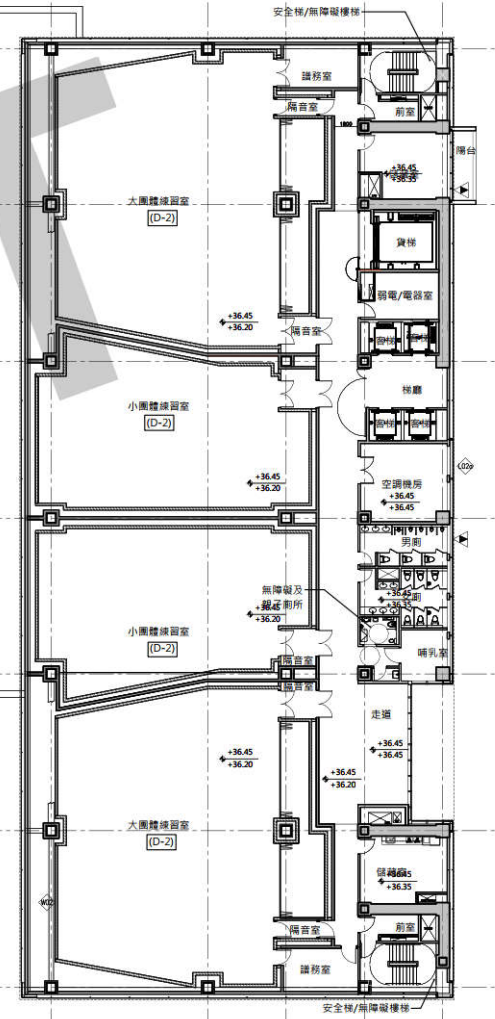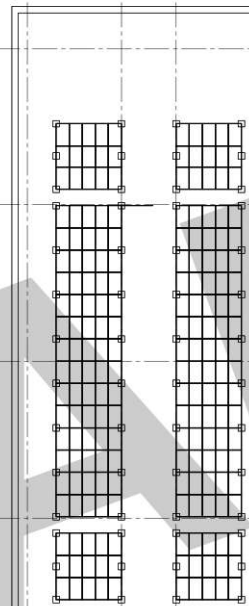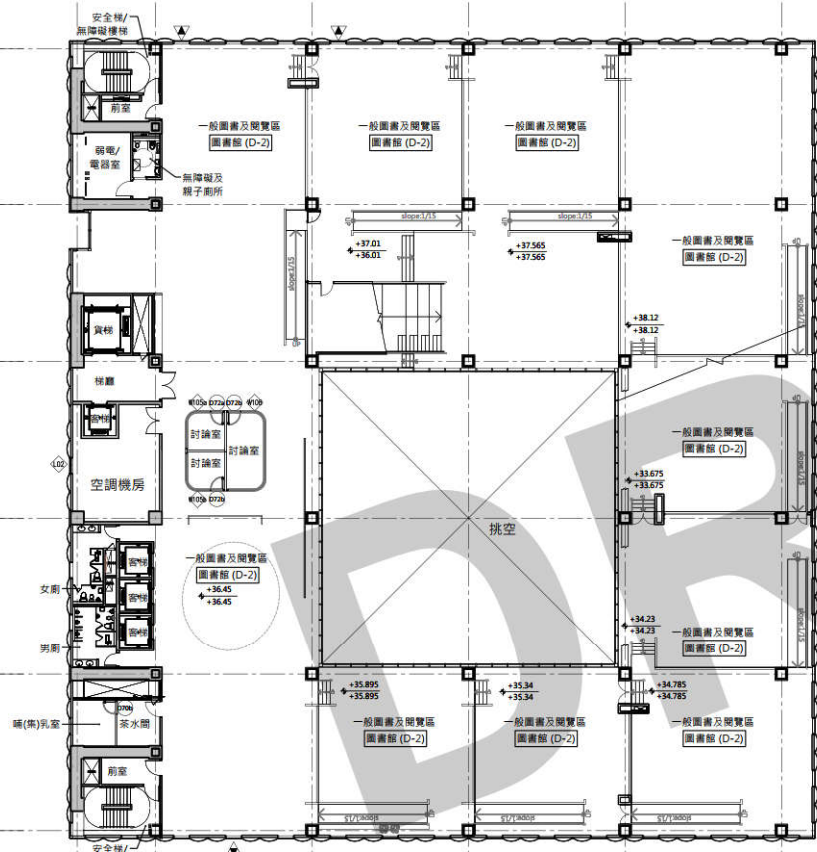

8F PLAN



1 600 2 1200 3 1200 4 1200 5 1200 6 1200 7 480 7.4 720 8 420 8.4 780 9 780 9.6 420 10 720 10.6 480 11 1200 12 600 12.5 600 13 600 14

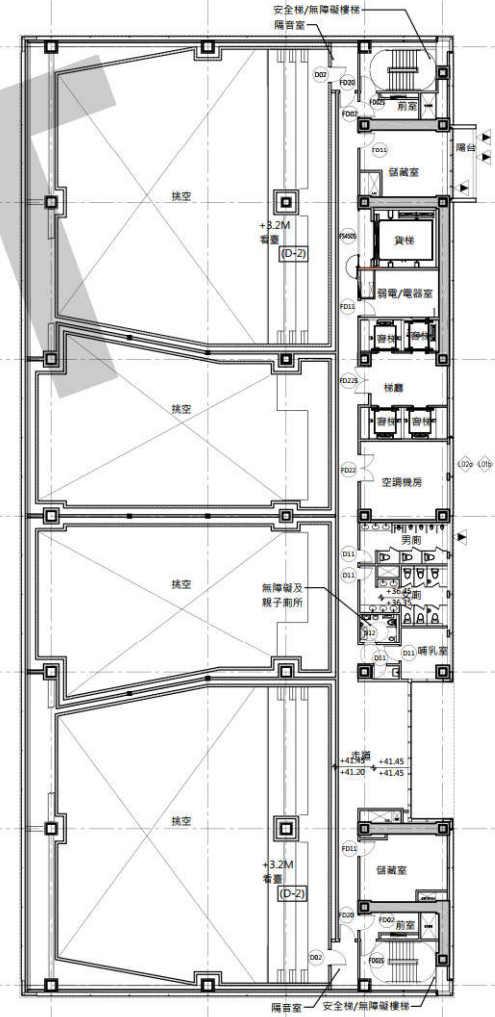
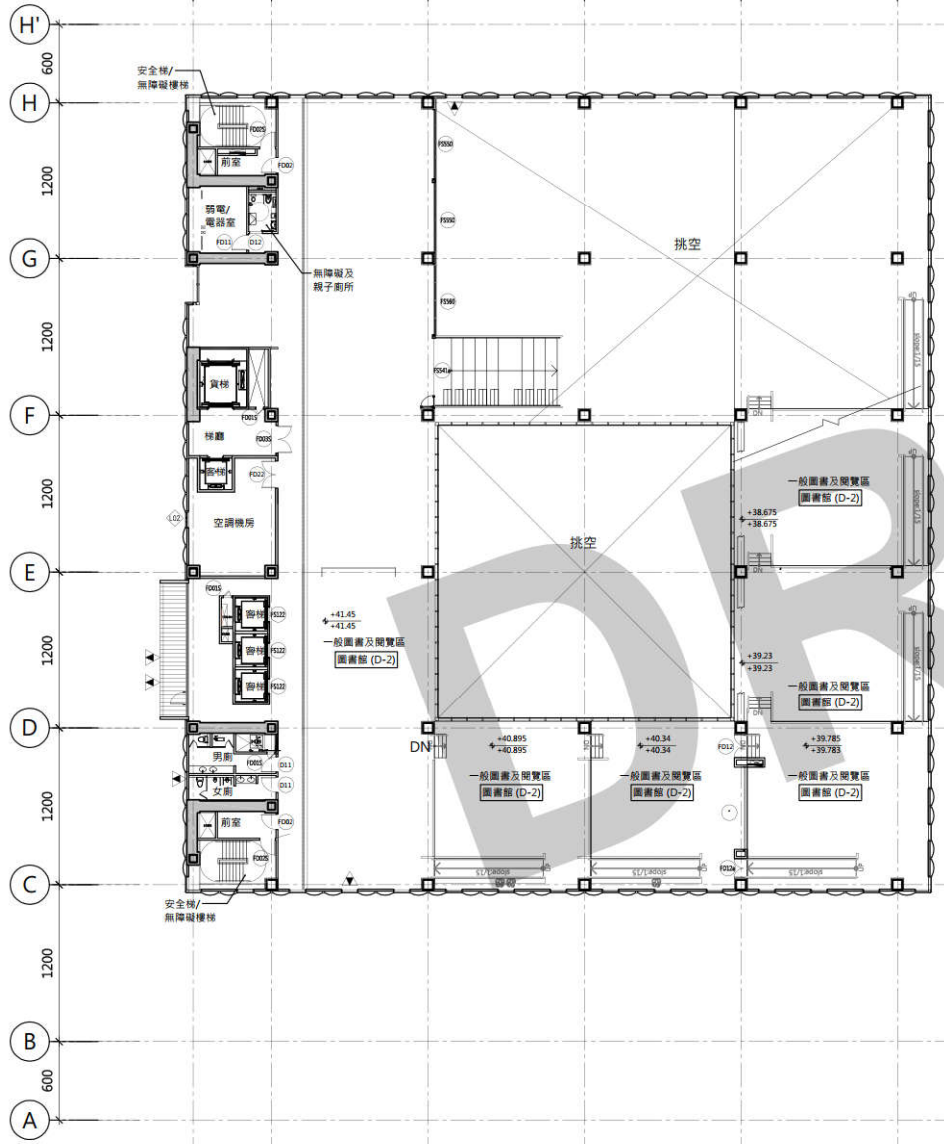


9F PLAN



1 600 2 1200 3 1200 4 1200 5 1200 6 1200 7 480 7.4 720 8 420 8.4 780 9 780 9.6 420 10 720 10.6 480 11 1200 12 600 12.5 600 13 600 14

H' 600
H 1200
G 1200
F 1200
E 1200
D 1200
C 1200
B 600
A

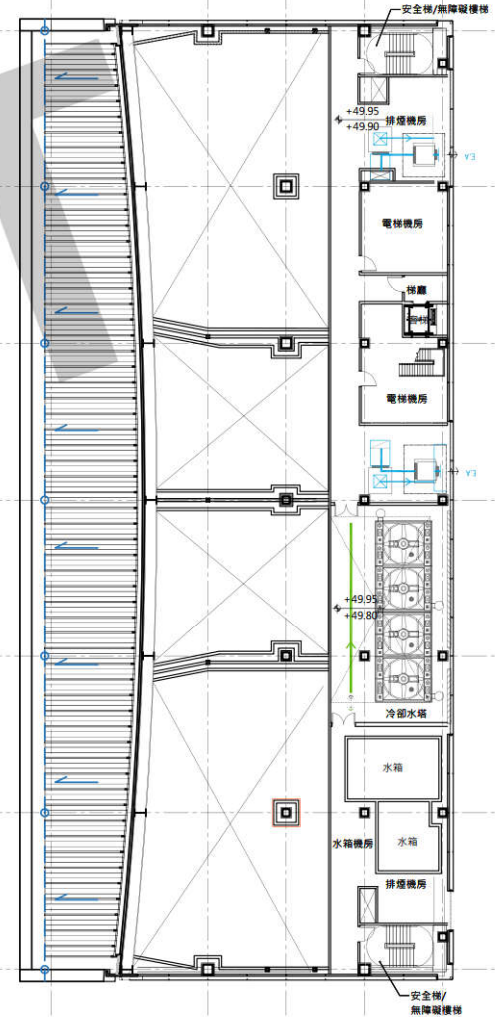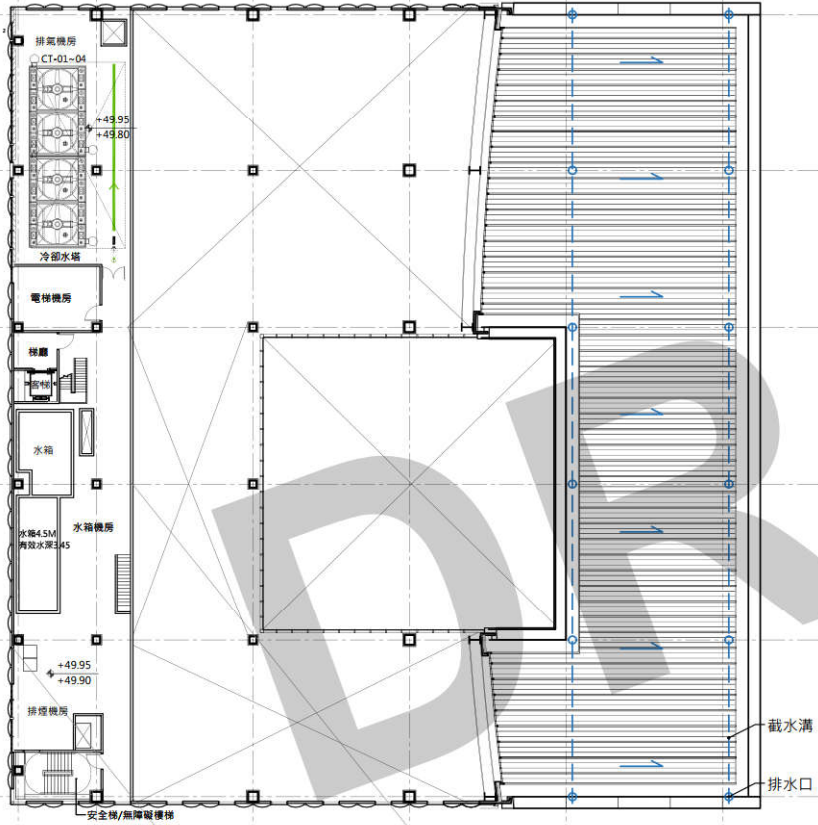


R1F PLAN




1 600 2 1200 3 1200 4 1200 5 1200 6 1200 7 480 7.4 720 8 420 8.4 780 9 780 9.6 420 10 720 10.6 480 11 1200 12 600 12.5 600 13 600 14

H' 600
H 1200
G 1200
F 1200
E 1200
D 1200
C 1200
B 600
A

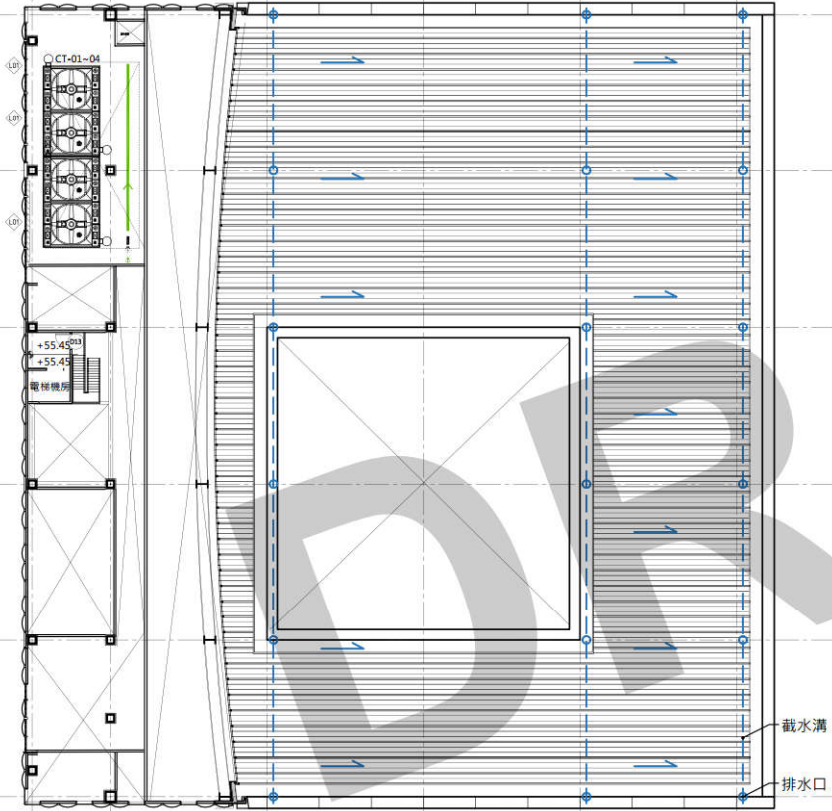


截水溝
排水口

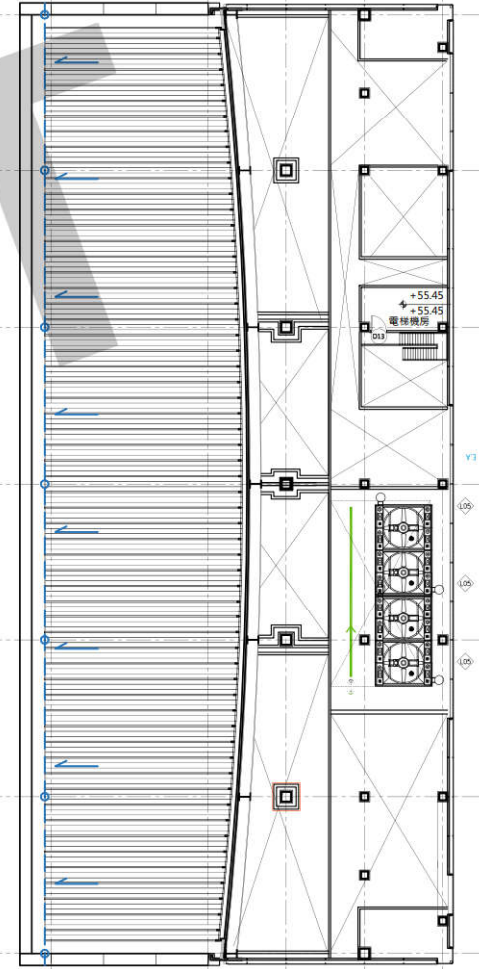


R2F PLAN




1 600 2 1200 3 1200 4 1200 5 1200 6 1200 7 480 7.4 720 8 420 8.4 780 9 780 9.6 420 10 720 10.6 480 11 1200 12 600 12.5 600 13 600 14

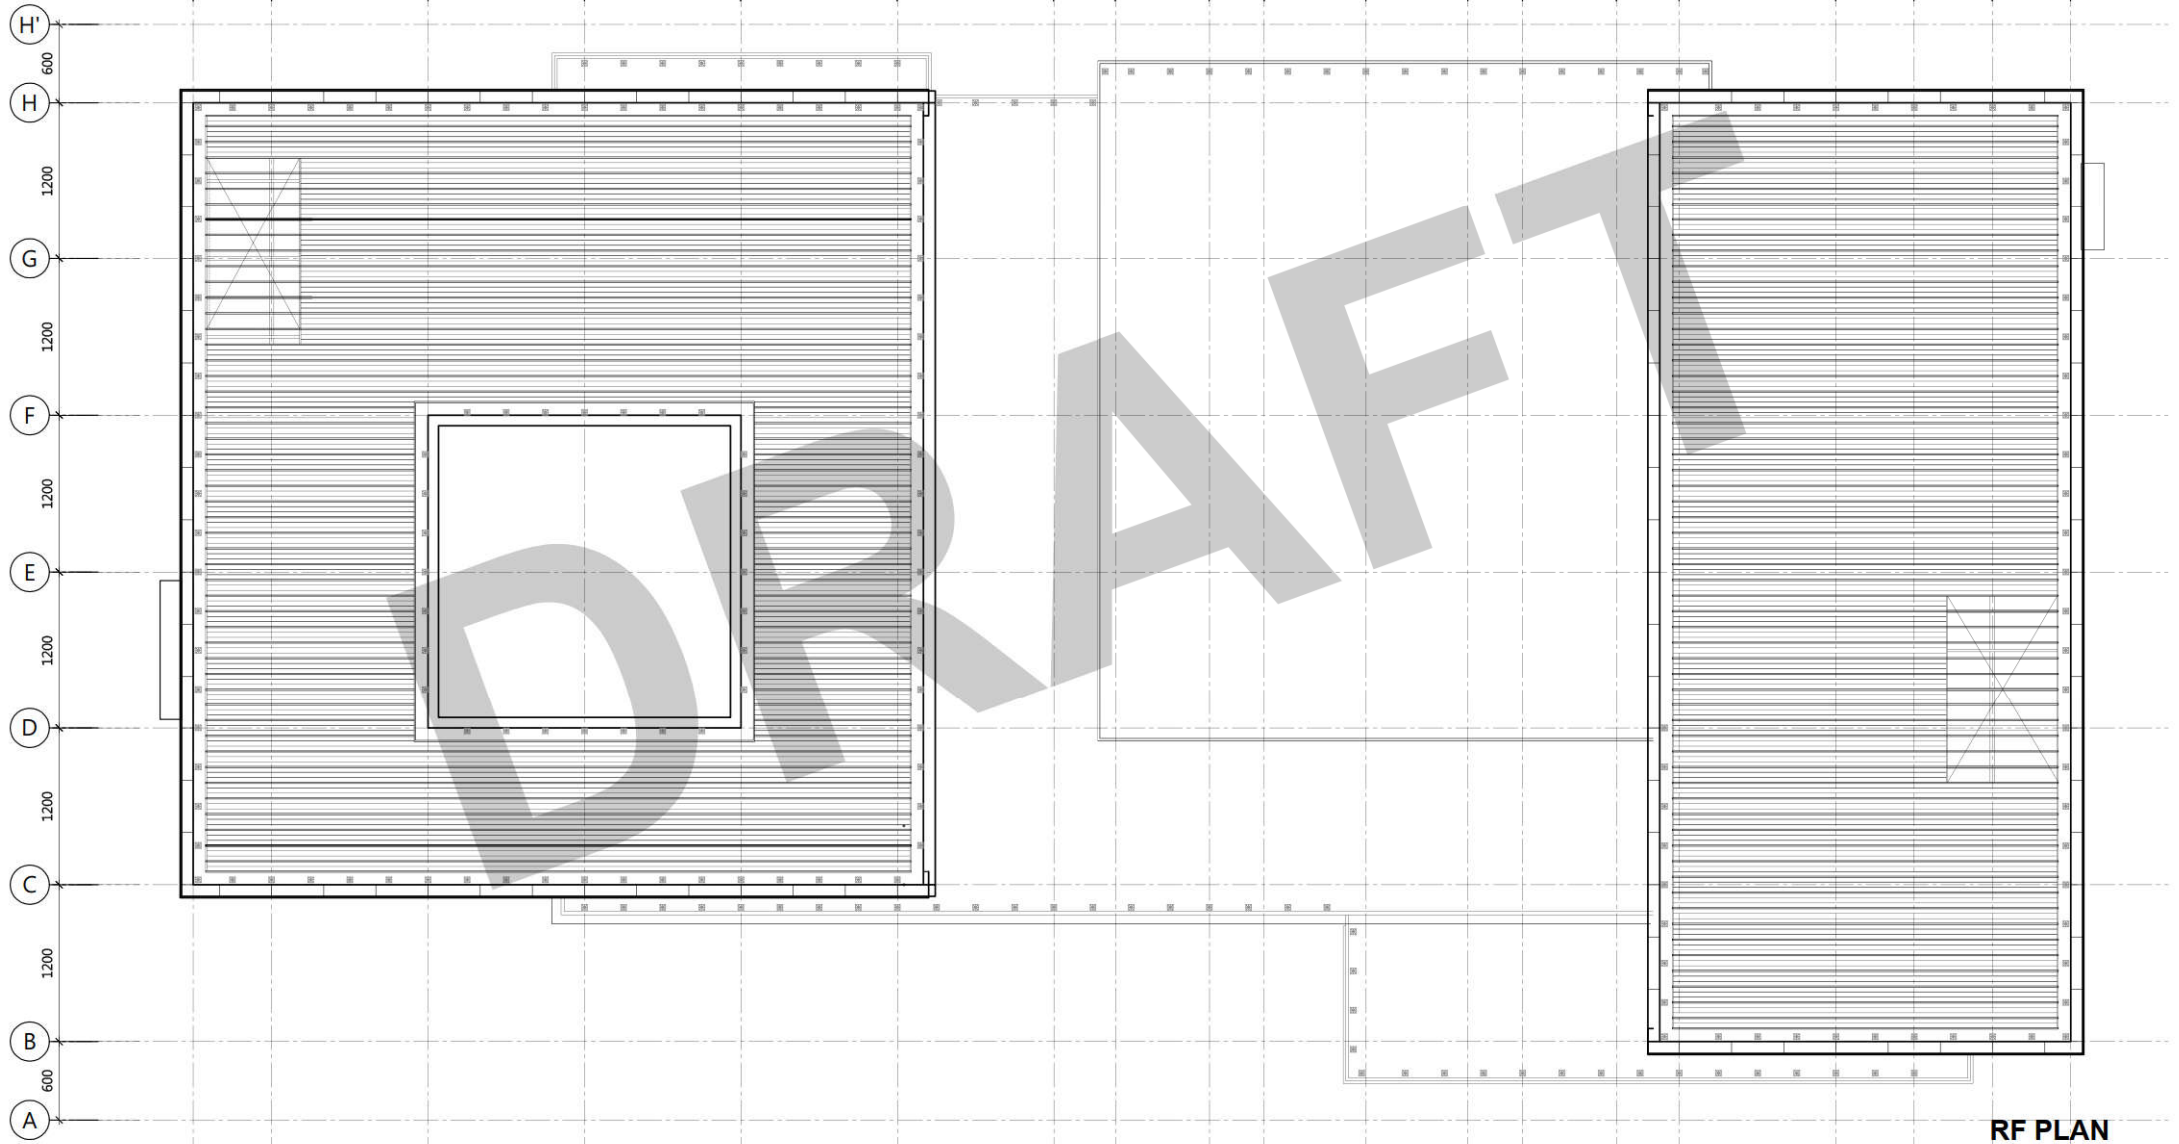

RF PLAN

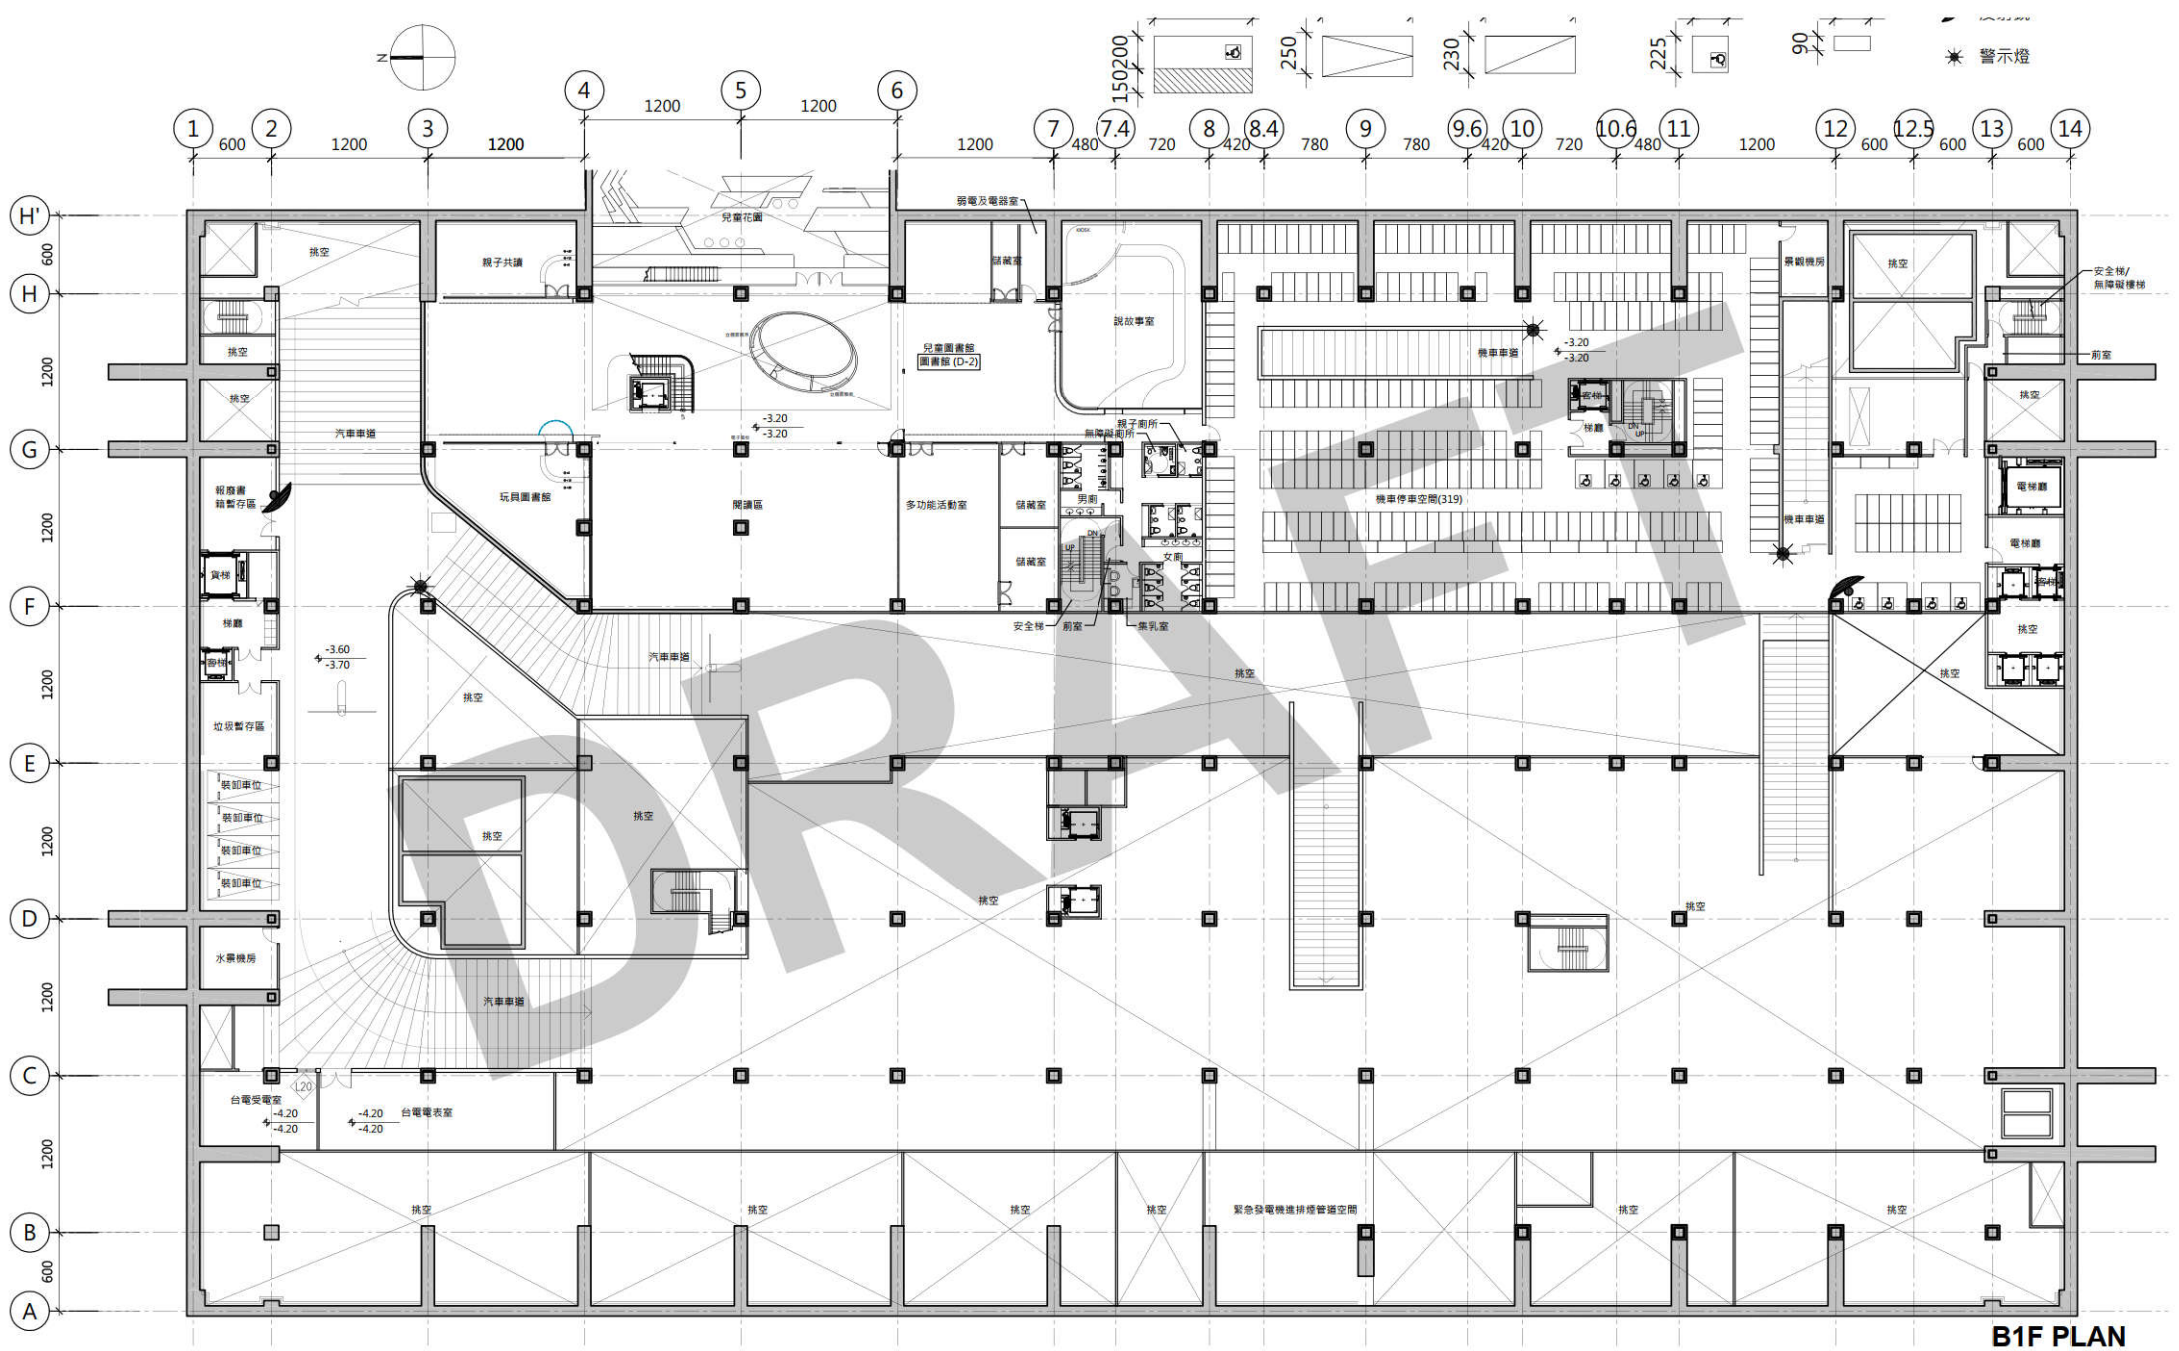


B1F PLAN

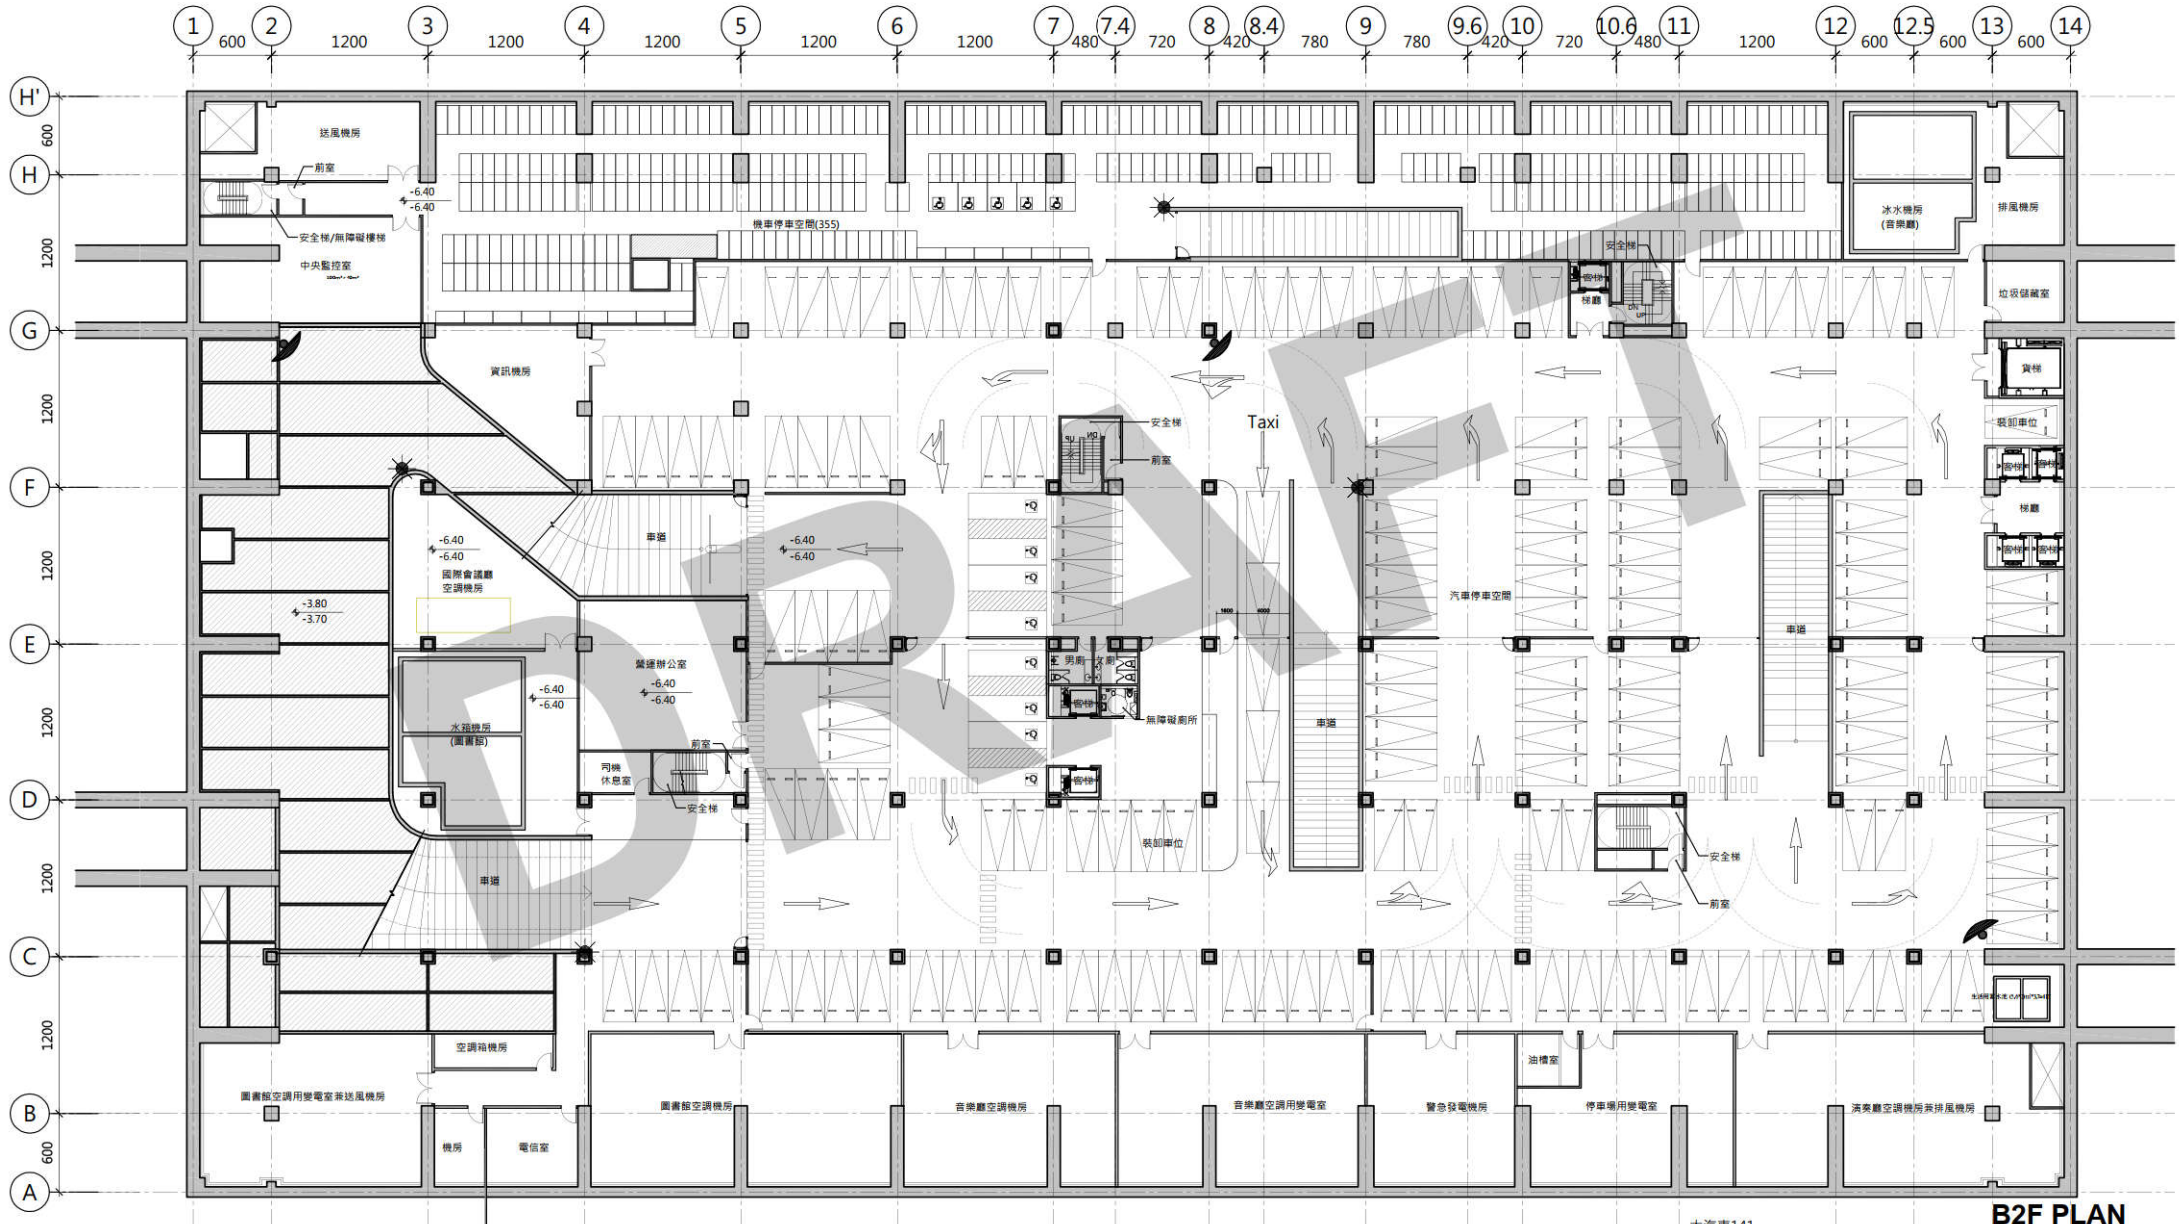

大汽車141

B2F PLAN

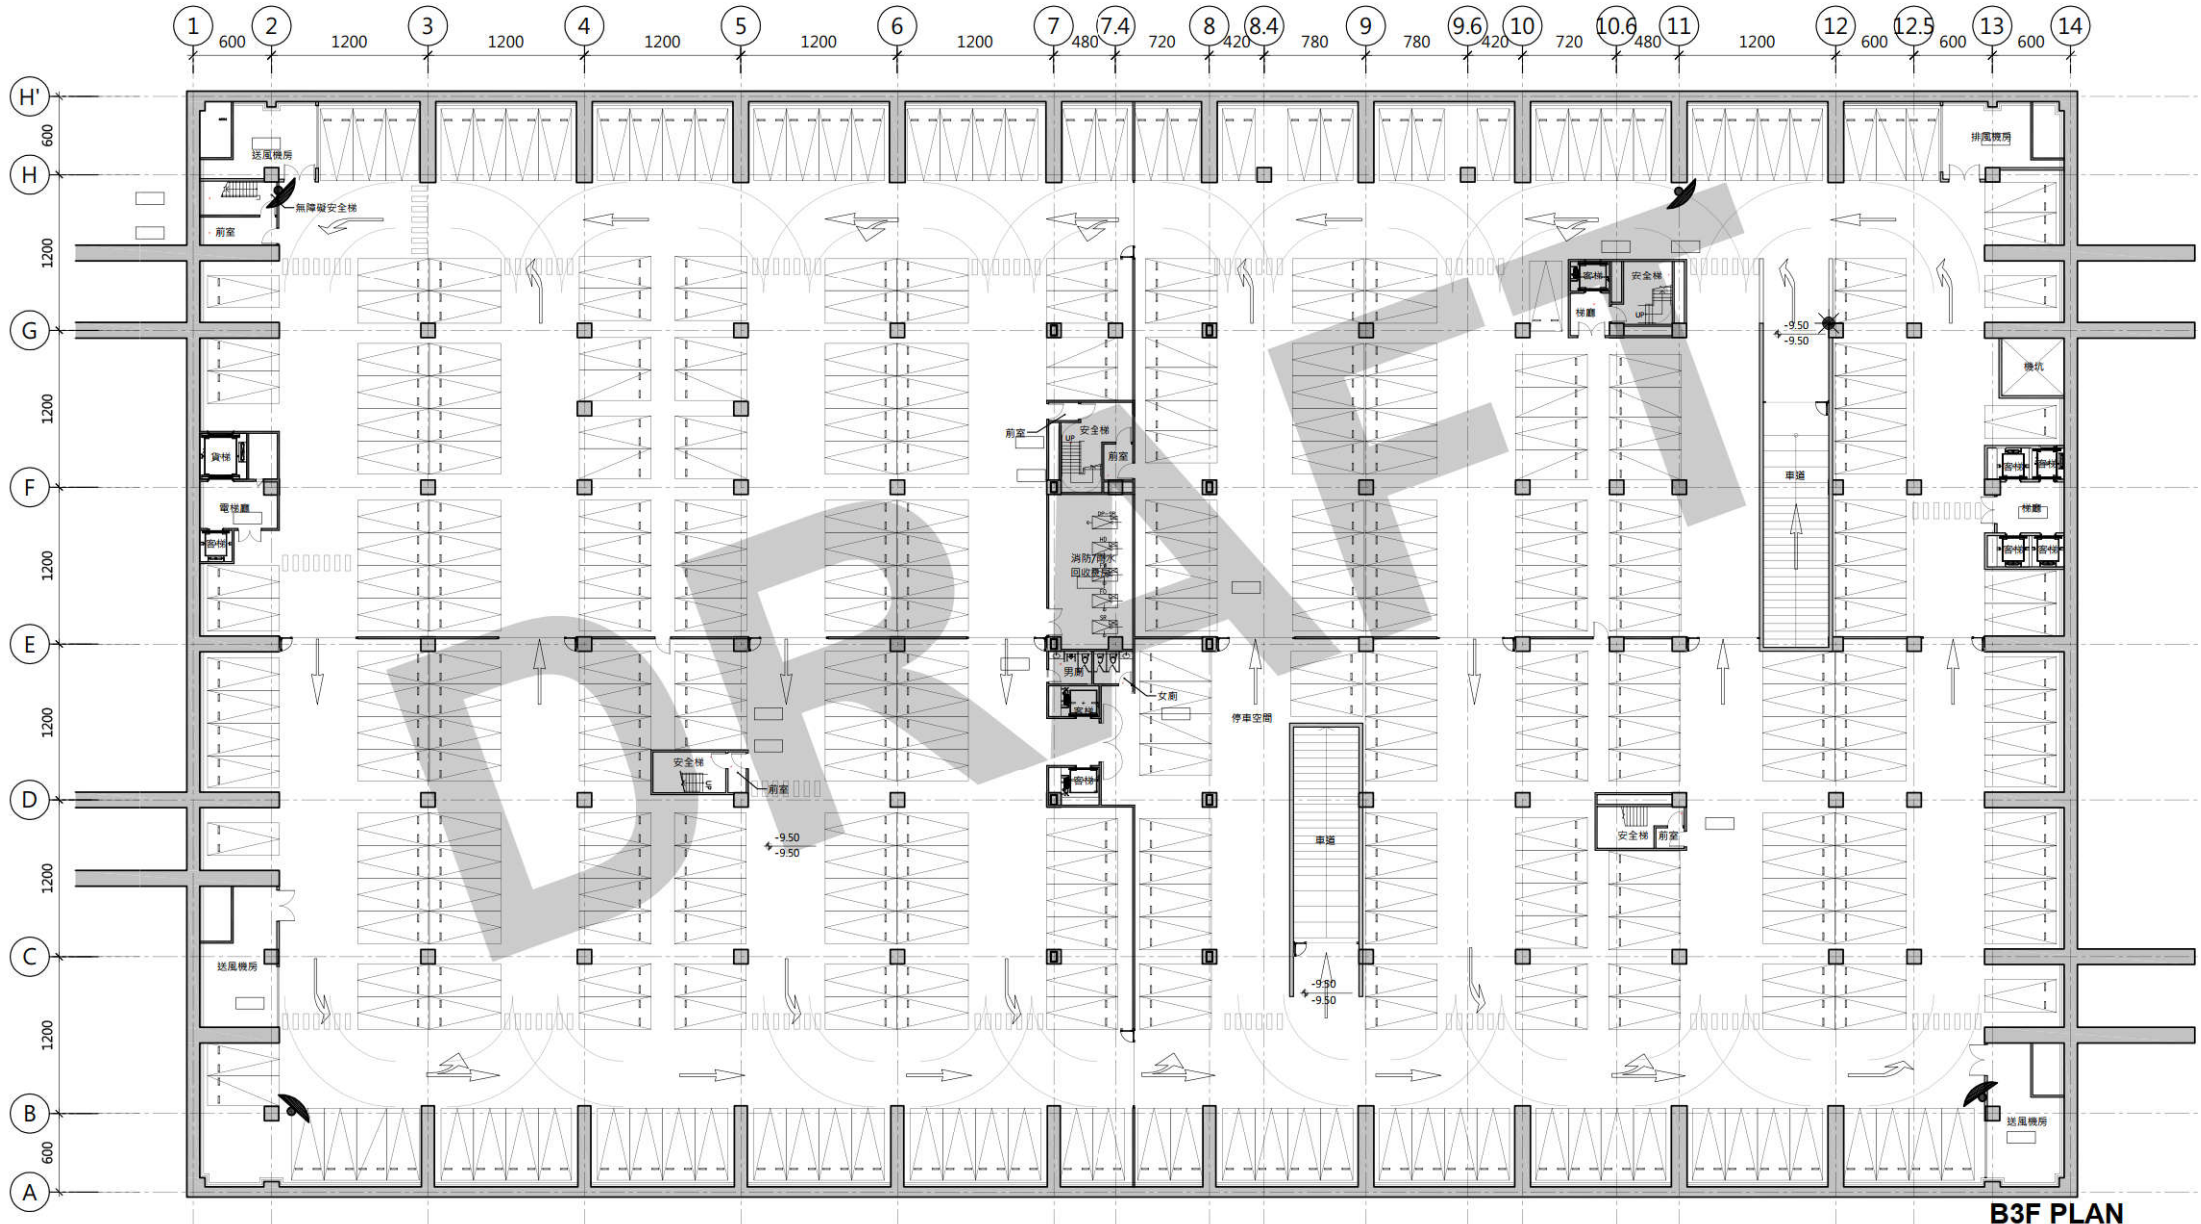

B3F PLAN